


**FUNDERING BOORINSTALLATIE MET WELL HEAD**  
1 : 200

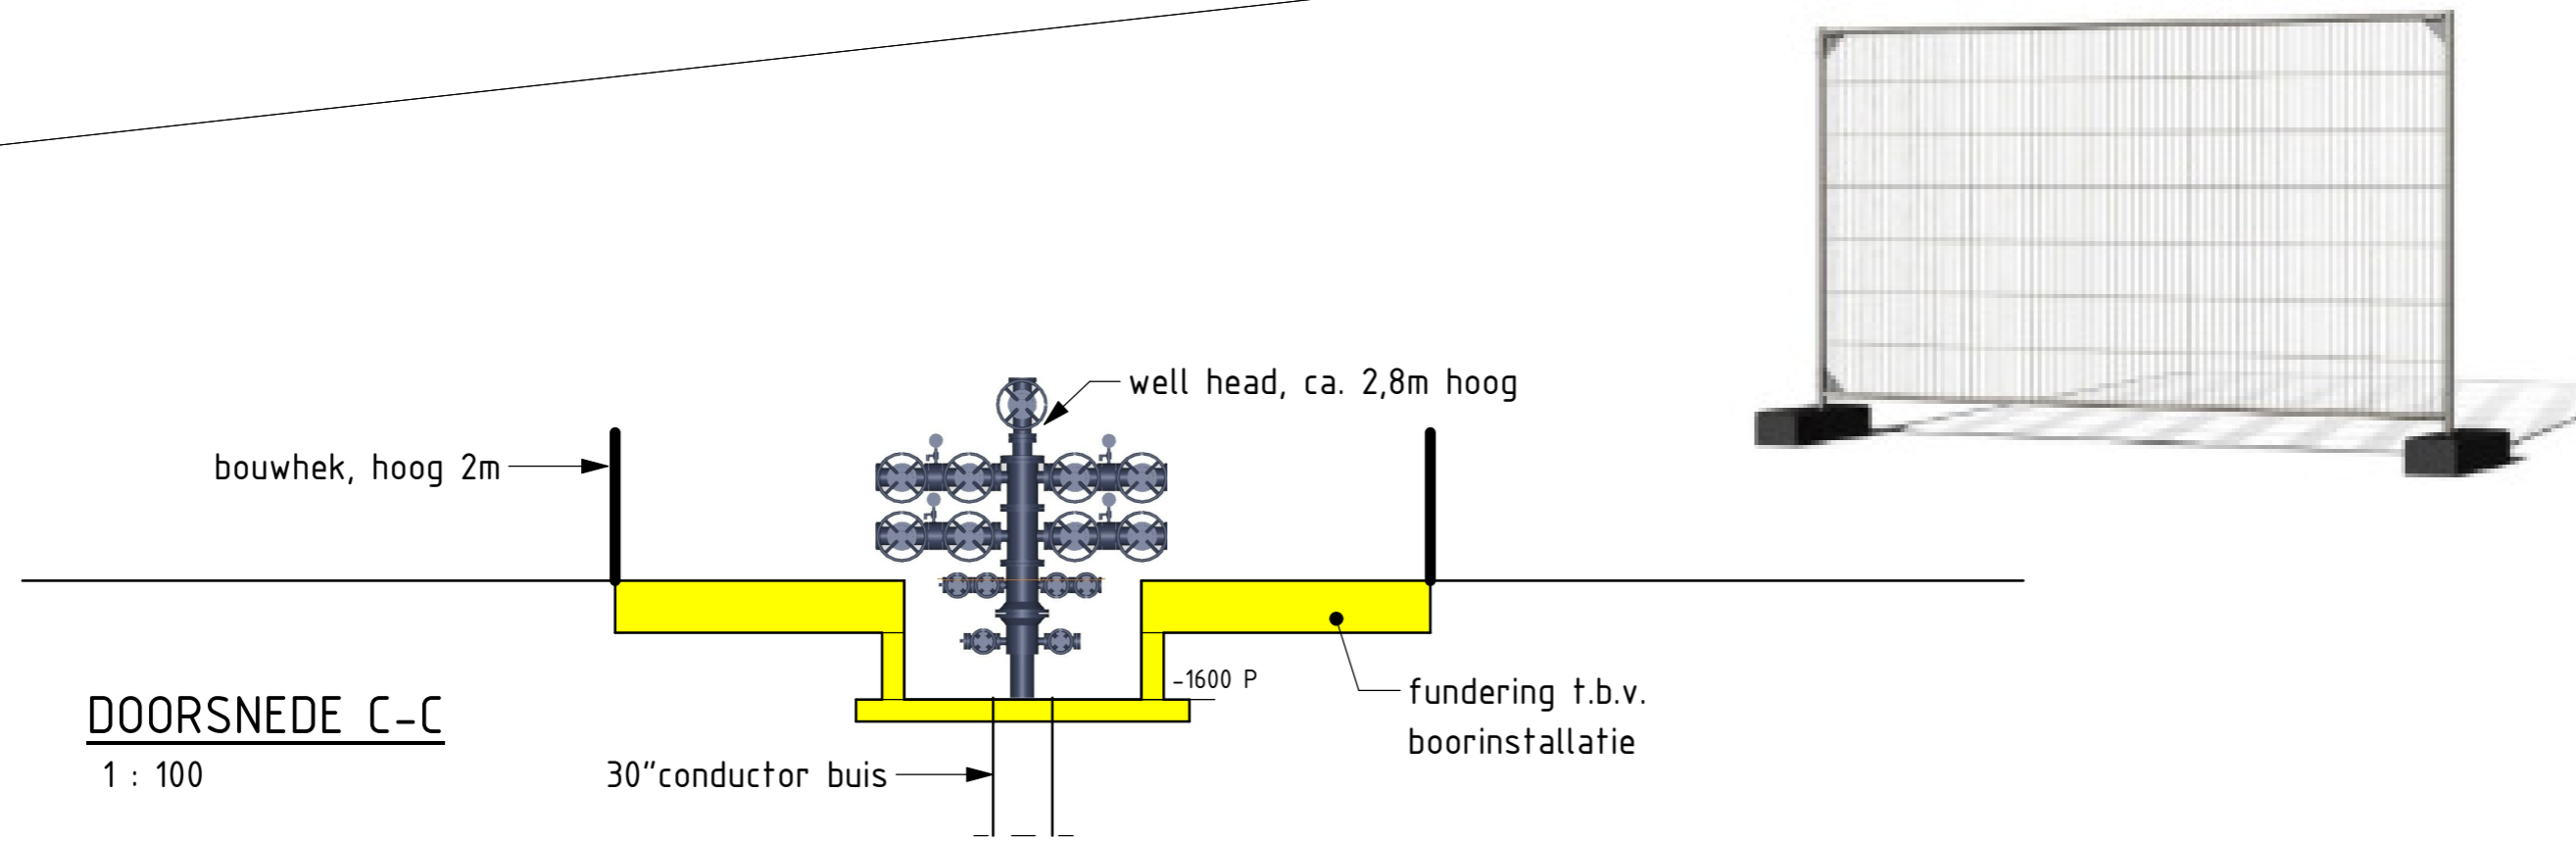

**DOORSNEDE C-C**  
1 : 100

<b>Worley</b> energy   chemicals   resources		Worley Number: 04 Client Number:			
A	2022-01-28	Ontheffing bestemmingsplan	VEN	LEW	LEW VARO
Rev.	Issue Date	Revision Description	Prepared by	Checked by	Disc Appr by Proj Appr by
fact. no.	fact. dpt	processgr./-unit	itemcode/tag no.	project no.	size higher reference doc. no. part no.
title: Well Pad WSZ-01			E		
Situatie na boorfase			D		
fact./fact. dept: Nobian Industrial Chemicals B.V.			C		
project: Zuiderveen Brinefield			B		
			A		
			-		
scale	dimensions	Am. proj.	separate	doc. type	abbr.
1:200	in mm		partlist		
location doc. no.					
size   doc. no.			sh.		
			A2-		
Nobian Industrial Chemicals B.V. © Nobian PO Box 25, 7550GC Hengelo, The Netherlands					

2-2-2022 112335 REVIT Architecture