


FUNDERING BOORINSTALLATIE MET WELL HEAD

1 : 200

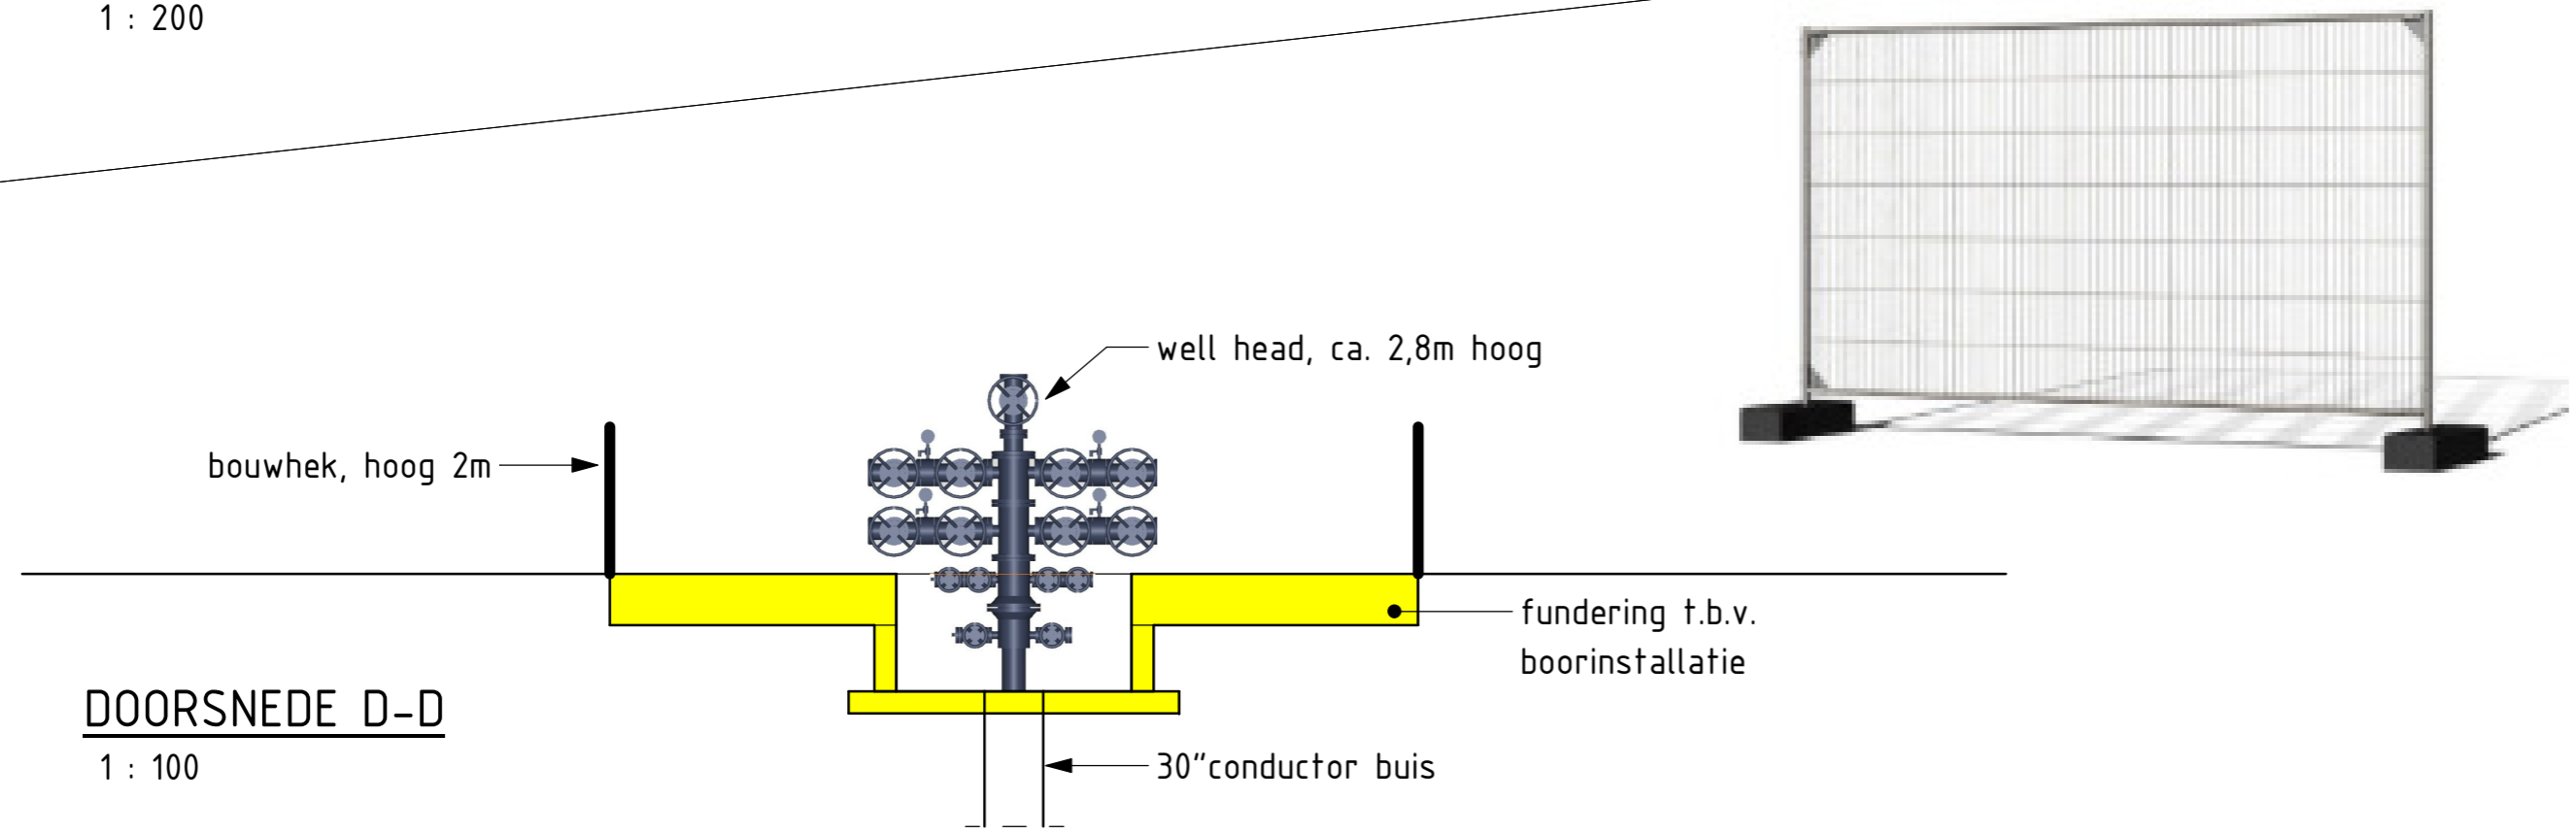

DOORSNEDE D-D

1 : 100



Worley Number: 05
Client Number:

Rev.	Issue Date	Revision Description	Prepared by	Checked by	Disc Appr by	Proj Appr by
A	2022-01-28	Ontheffing bestemmingsplan	VEN	LEW	LEW	VARO

fact. no.	fact. dpt	processgr./-unit	itemcode/tag no.	project no.	size	higher reference doc. no.	part no.
Well Pad WSZ-02 Situatie na boorfase fact./fact. dept: Nobian Industrial Chemicals B.V. project: Zuiderveen Brinefield							E D C B A - rev. date by dept ckd
scale	dimensions in	Am. proj.	separate partlist	doc. type	abbr.	location doc. no.	
1:200	mm					size	doc. no.
NOBIAN Nobian Industrial Chemicals B.V. <small>© Nobian PO Box 25, 7550GC Hengelo, The Netherlands</small>						A2-	sh.

2-2-2022 1124:13 REVIT Architecture