


SITUATIE TIJDENS BOORFASE
1 : 2000

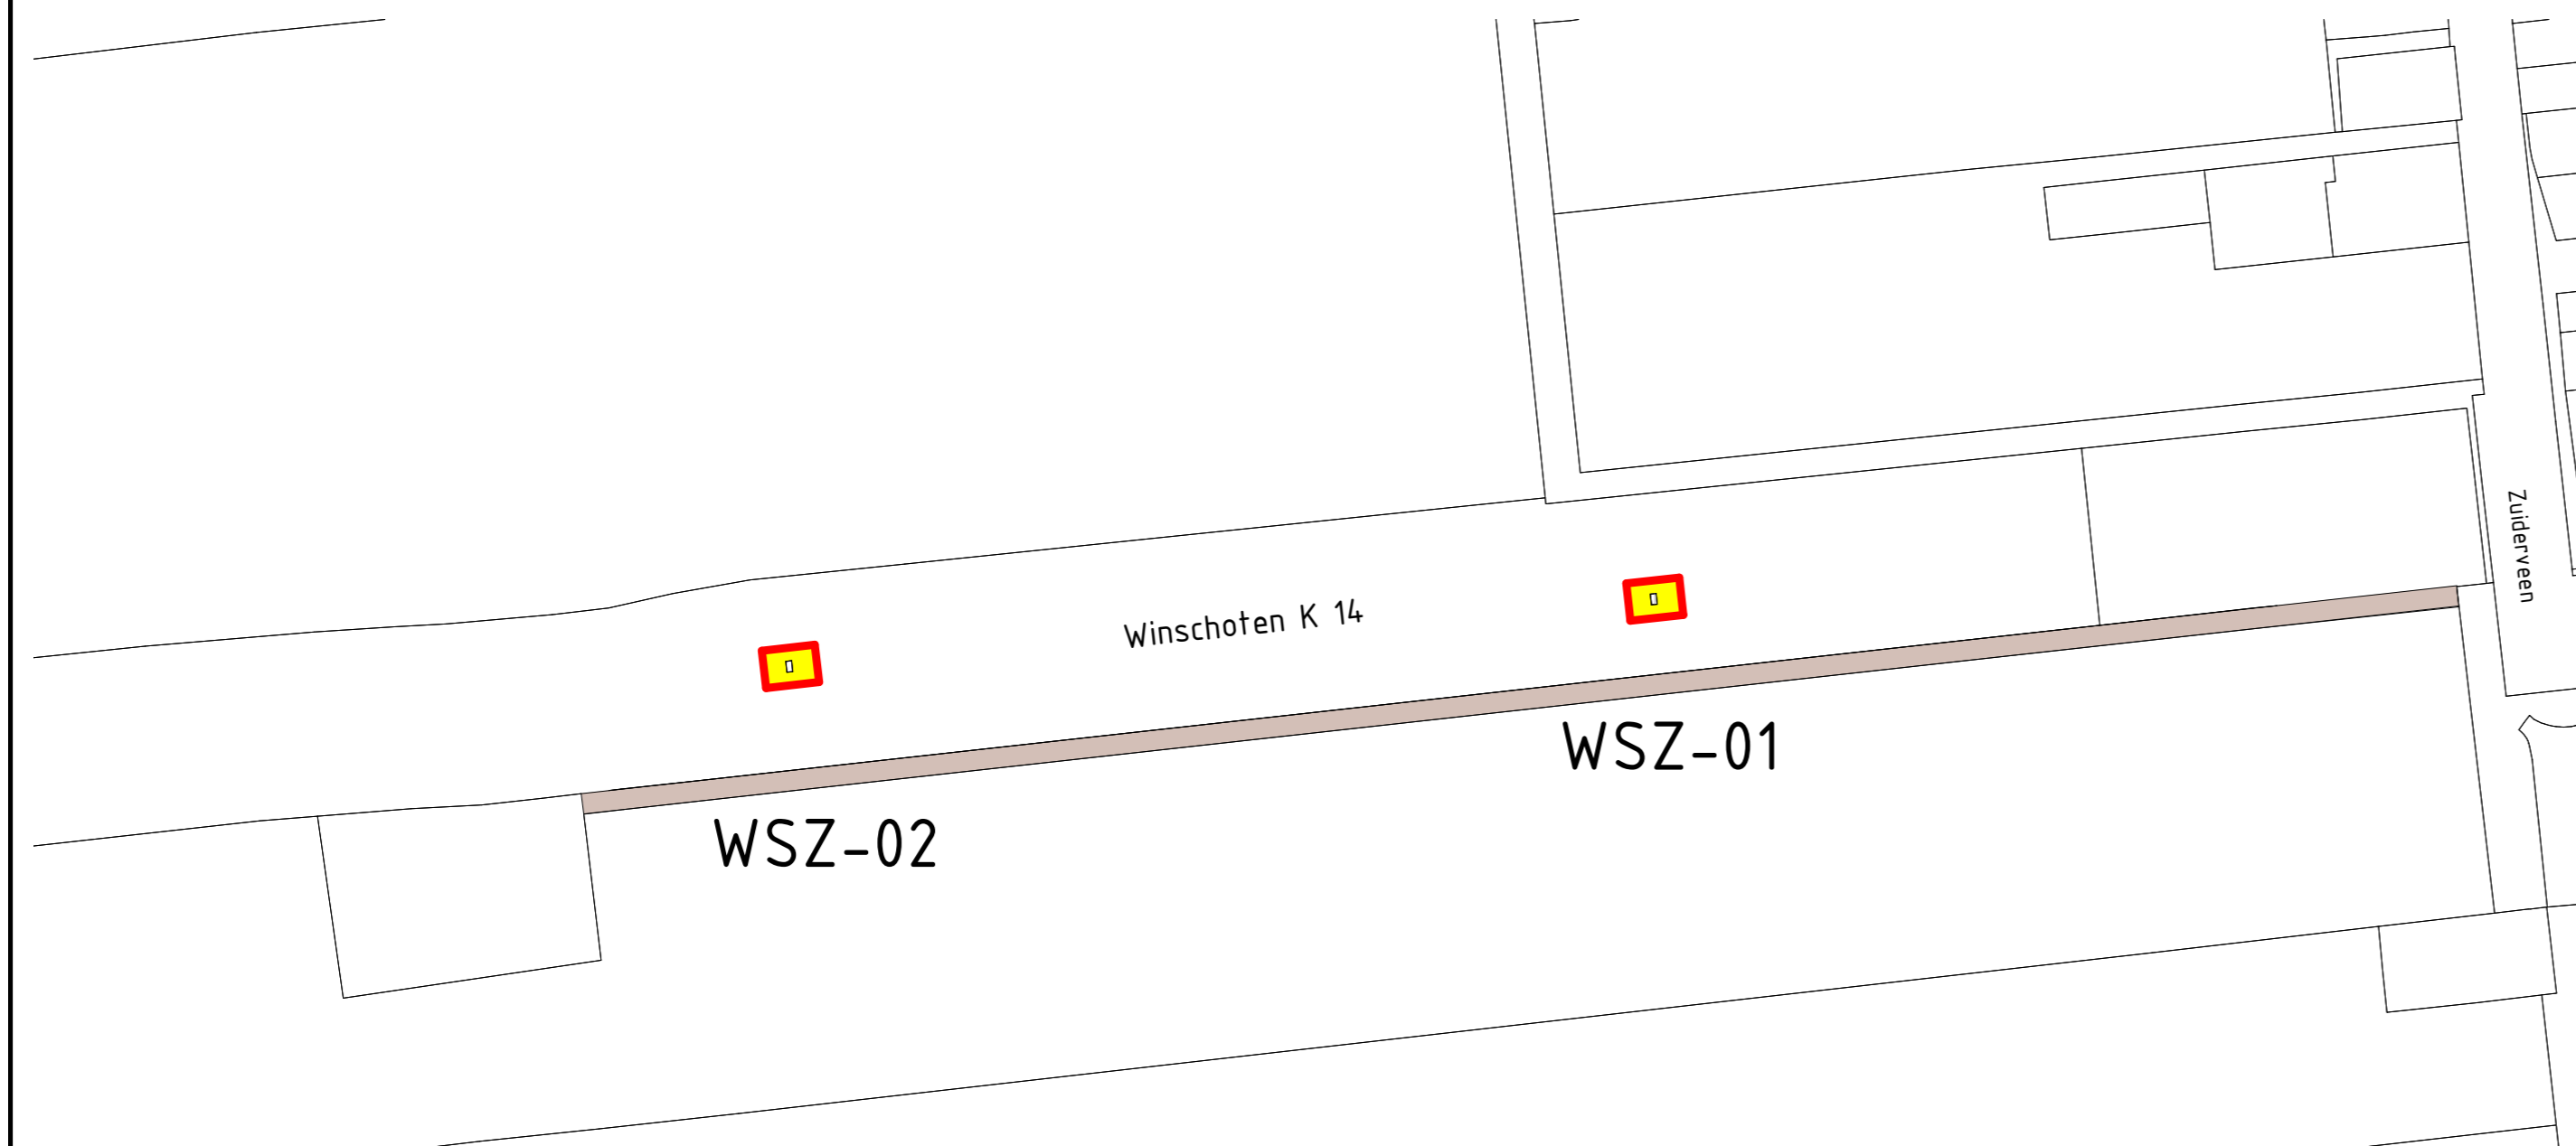


SITUATIE NA BOORFASE
1 : 2000

0m 20m 40m 60m 80m 100m

Spud positie volgens Rijksdriehoek coördinaten

Spud	X	Y
WSZ-01	264.210,392	573.058,510
WSZ-02	263.957,637	573.038,806

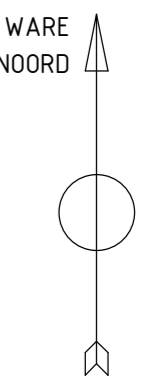

Worley Number: 01
Client Number:

Rev.	Issue Date	Revision Description	Prepared by	Checked by	Disc Appr by	Proj Appr by
A	2022-01-28	Ontheffing bestemmingsplan	VEN	LEW	LEW	VARO

fact. no.	fact. dpt	processgr./-unit	itemcode/tag no.	project no.	size	higher reference doc. no.	part no.
title: Situatie overzicht evaluatie boringen Schaal 1 op 2000 fact./fact. dept: Nobian Industrial Chemicals B.V. project: Zuiderveen Brinefield							E D C B A - rev. date by dept ckd
scale	dimensions in	Am. proj.	separate partslist	doc. type	abbr.	location doc. no.	
1:2000	mm					size	doc. no.
Nobian Industrial Chemicals B.V. © Nobian PO Box 25, 7550GC Hengelo, The Netherlands						A2-	sh.